



CONDUIT LEGEND:

- 1.) 4in (100mm) O.D. STEEL CONDUITS FOR IRRIGATION ZONE VALVE & HYDROMETER WIRE.
- 2.) 1 1/2in (38mm) O.D. STEEL CONDUIT FOR COMMUNICATION CABLE.
- 3.) 1 1/2in (38mm) O.D. STEEL CONDUIT FOR GROUNDING WIRE (FROM ROD AT SIDE OF PAD).
- 4.) 2in (50mm) O.D. STEEL CONDUIT FOR POWER SUPPLY.

STEEL PLATE SIZE: 3ft 0in (914.4mm) (L) x 1ft 6in (457.2mm) (W) x 1/4in (6.35mm) (D)

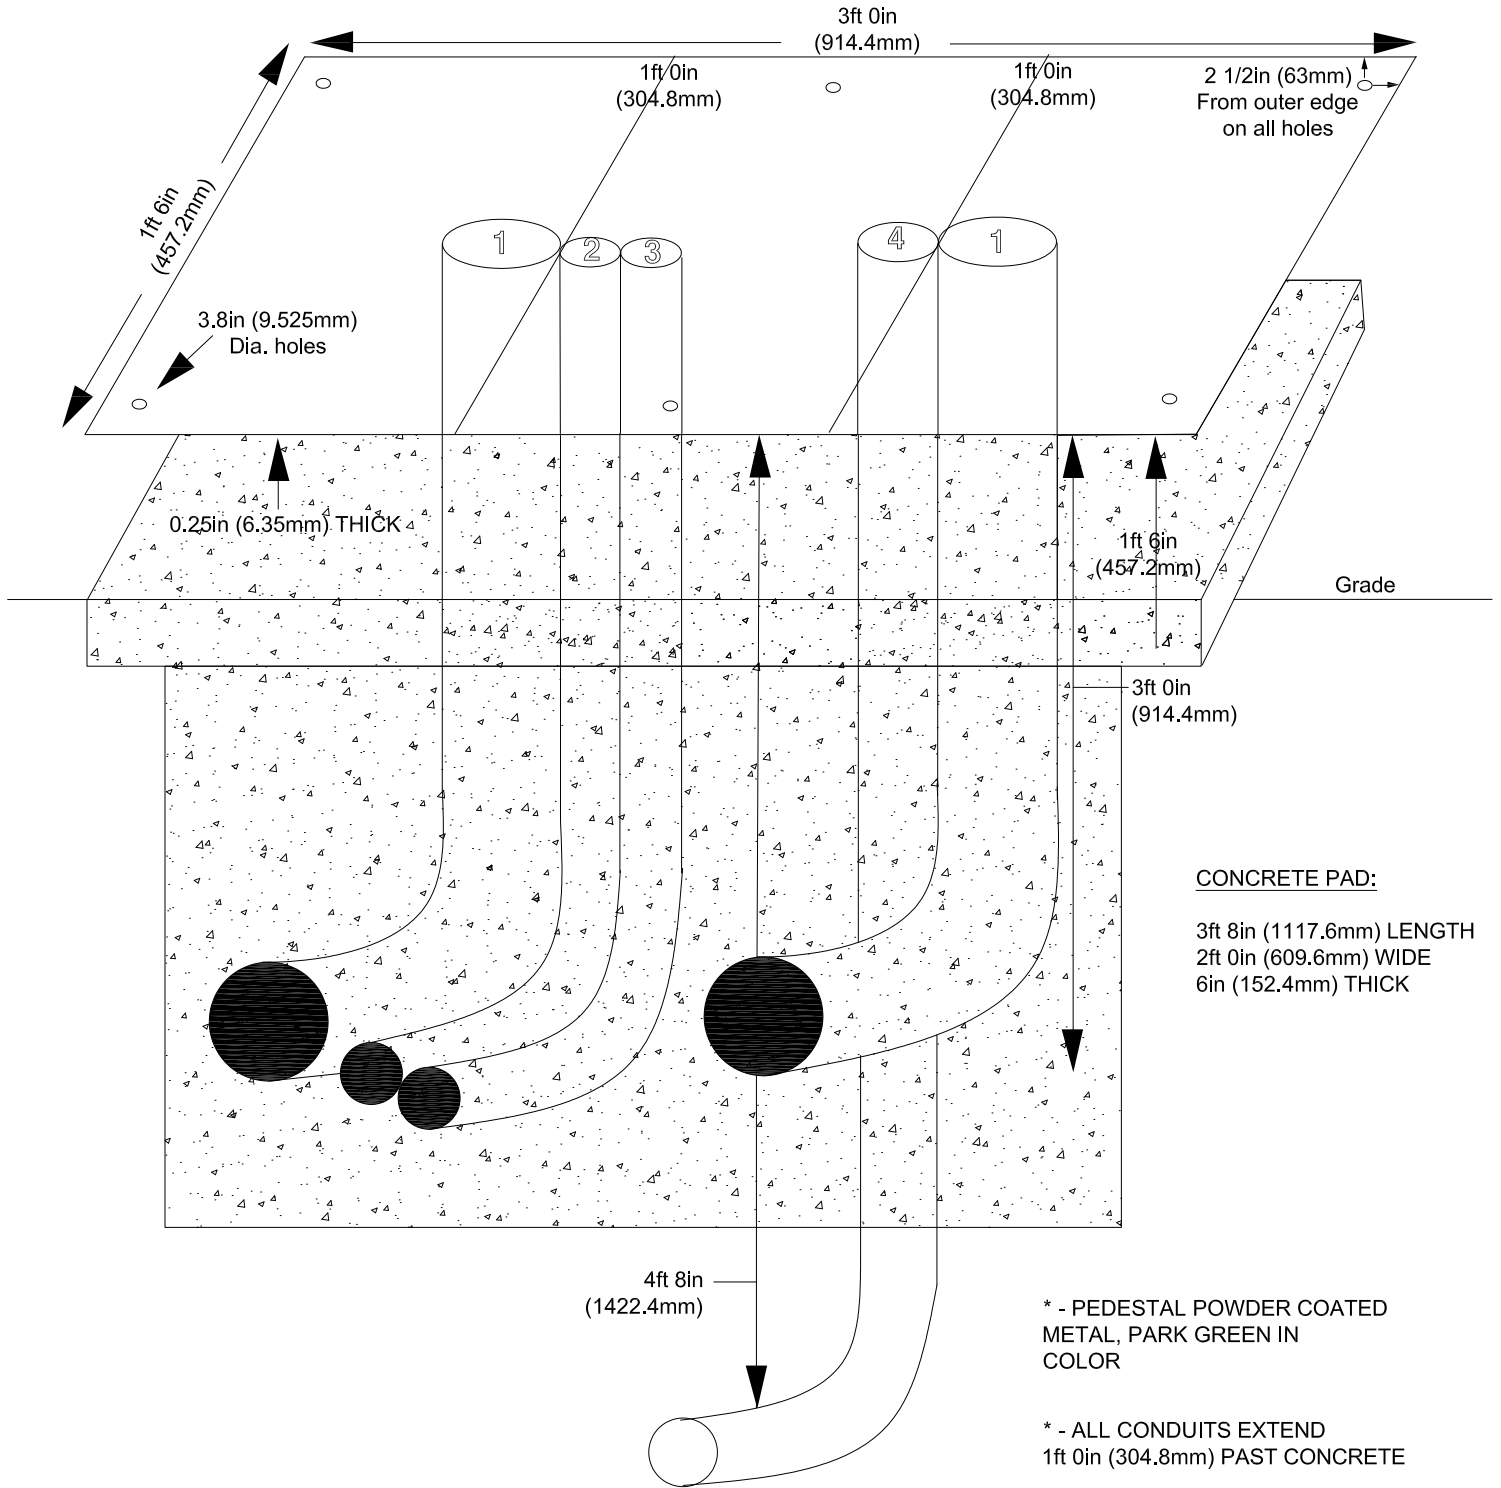

CABINET SIZE: 3ft 8in (1,117.6mm) (H) x 3ft 0in (914.4mm) (W) x 1ft 4in (406.4mm) (D)

					DATE:	June 6, 2016	PARKS & RECREATION 	TITLE:	LARGE CONTROLLER CABINET PEDESTAL
					SCALE:	N.T.S.			
					DRAWN:	T.R.			
	16	06	06	Edited measurement for imperial	AB				
		09	04	DD	TR				
	YY	MM	DD	REVISION DESCRIPTION	BY	APPROVED:	M.M.	DWG No.:	PK211
No		DATE						Rev.:	