
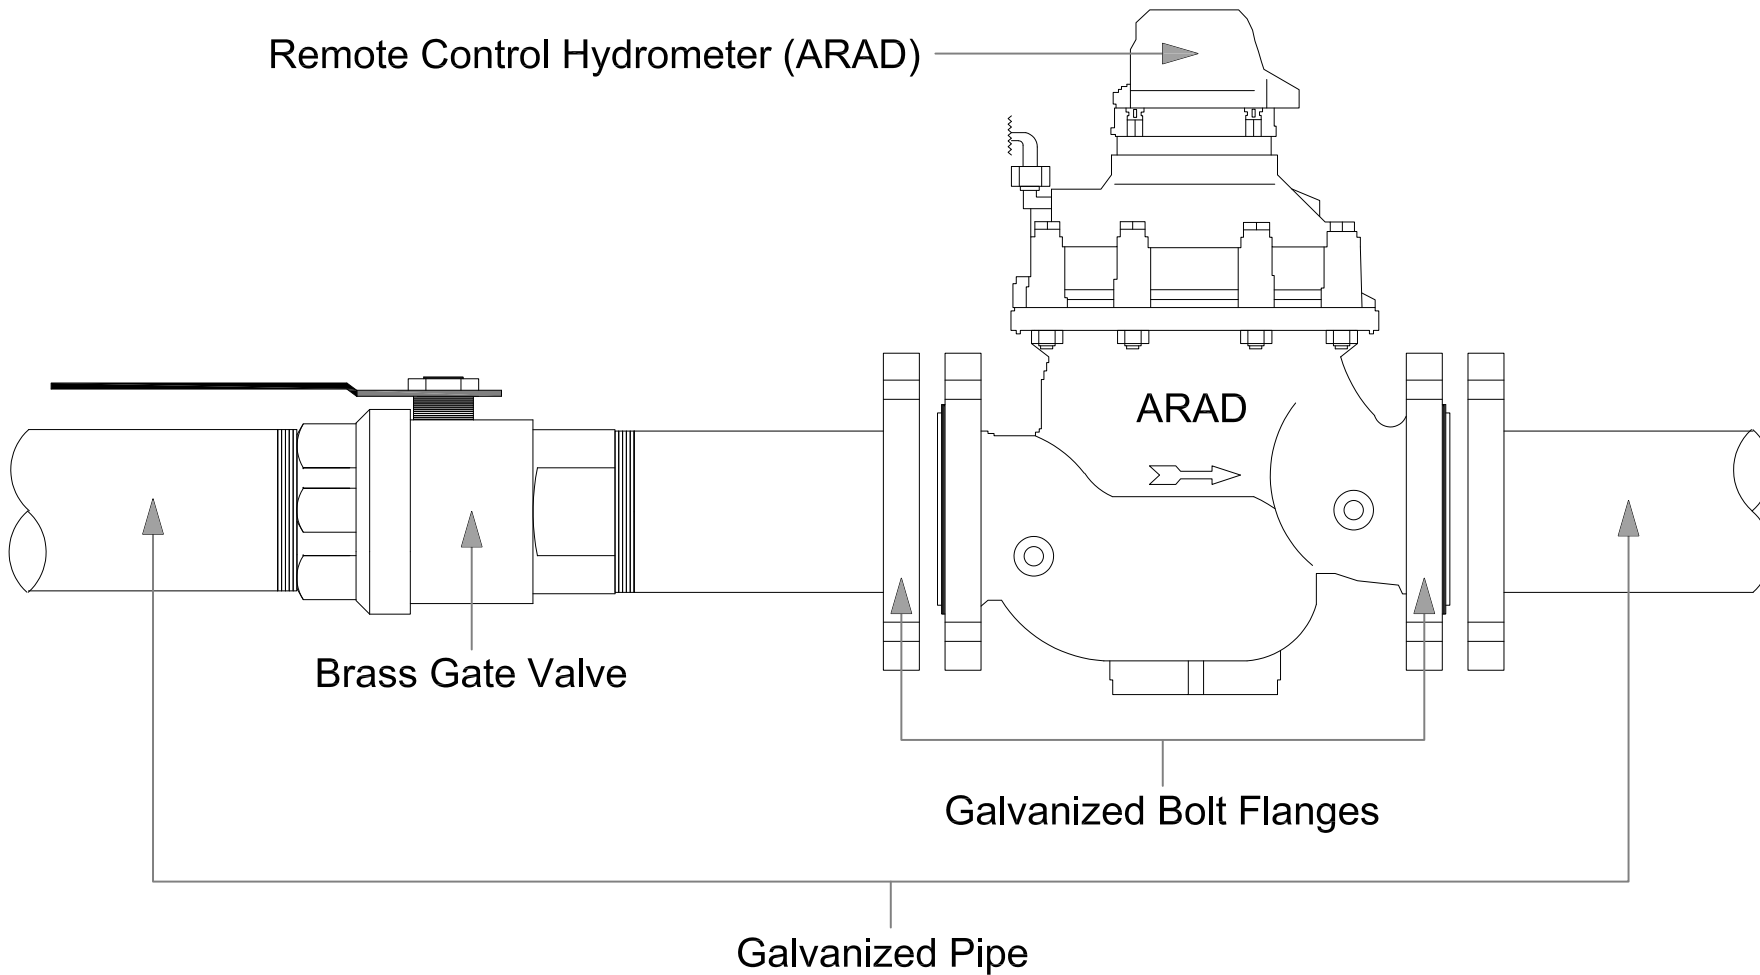


BRASS GATE VALVE

NOTE:

1. Hydrometer To Be Same Size As Pipe.
2. Water Flow 



General Notes

No.	Revision/Issue	Date
1	Edited measurements for Imperial	2016,06,09

PARKS & RECREATION



IRRIGATION HYDROMETER AND GATE VALVE

DWG No.: **PK205**

Date: **June 6, 2016**

Scale: N.T.S.	Drawn: T.R.
	Approved: M.M.