



**NOTES:**

1. ALL DOUBLE CHECK VALVES SHALL BE FEBCO MODEL 805Y OR WATTS SERIES 007-QT.
2. EACH TEST COCK SHALL CONTAIN A PLASTIC PLUG TO KEEP DEBRIS OUT OF THE TEST COCKS.

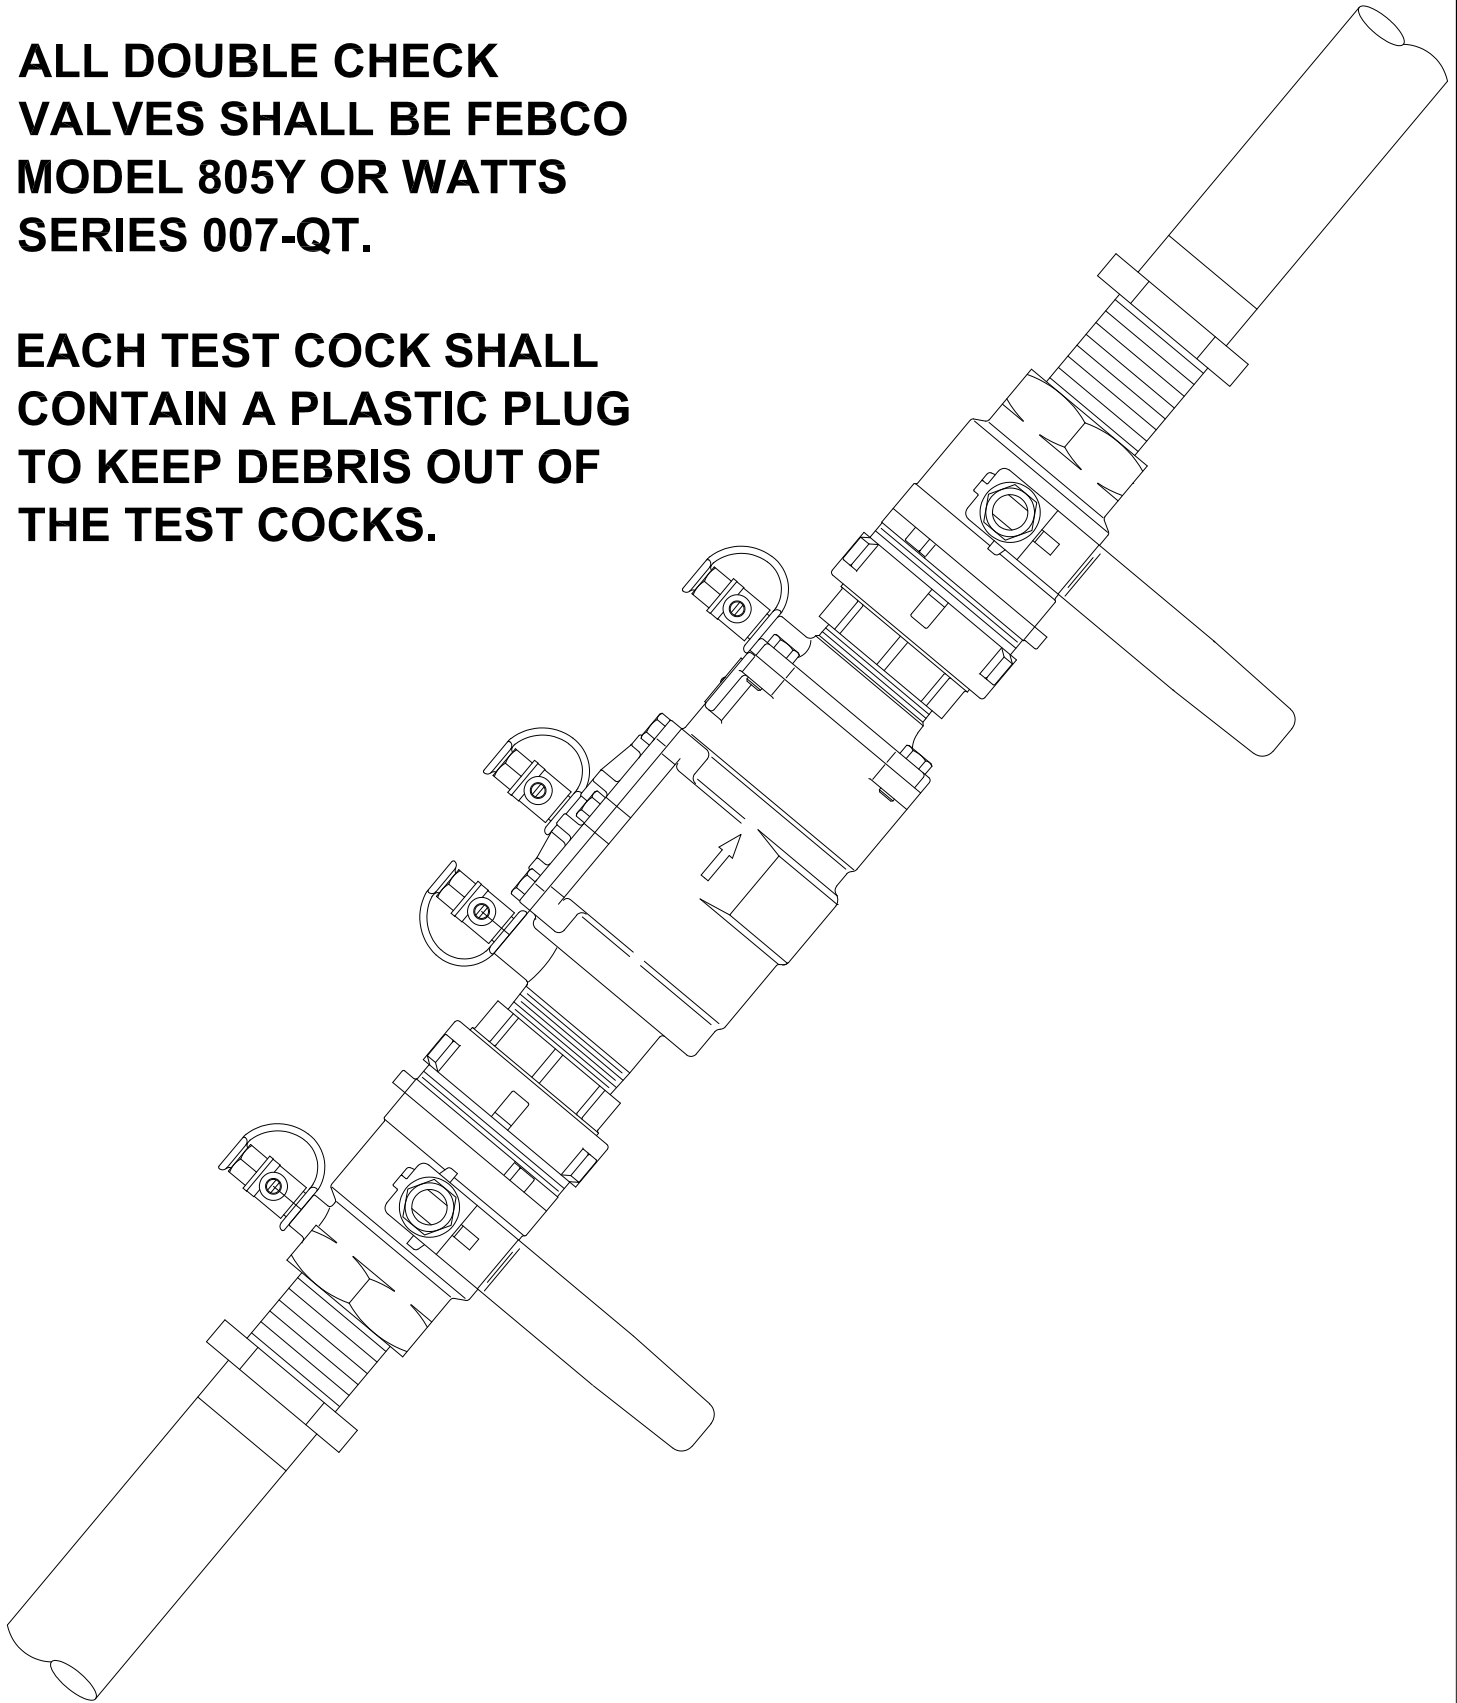

		DATE: June 6, 2016		PARKS & RECREATION   Medicine Hat The Gas City	TITLE:	
		SCALE: N.T.S.			IRRIGATION DOUBLE CHECK VALVE & ASSEMBLY	
		DRAWN: T.R.				
16	06	06	Edited measurement for imperial	AB	DWG No.: <b>PK206</b>	
No	YY	MM	DD	REVISION DESCRIPTION	BY	APPROVED: M.M.
			DATE	DESCRIPTION		Rev.: