

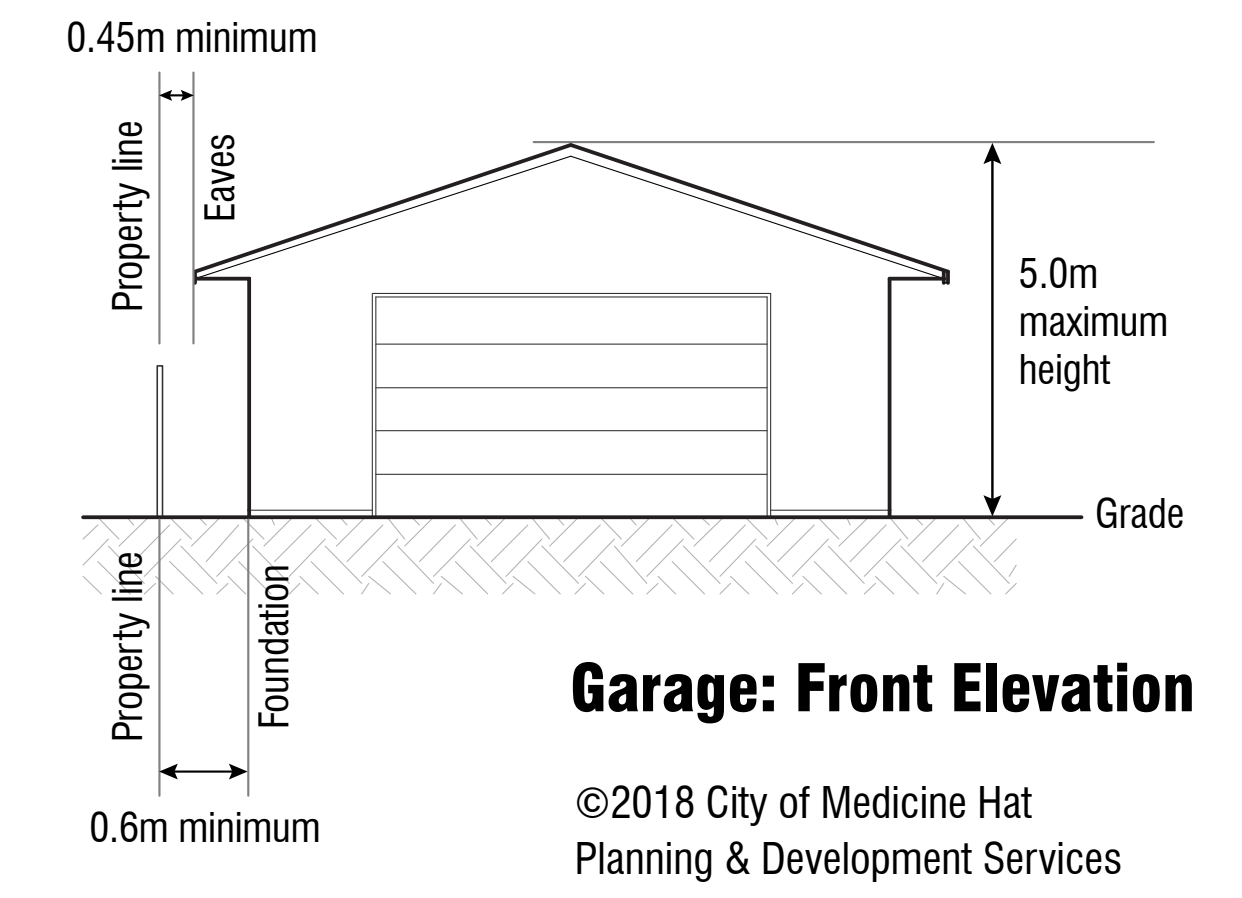


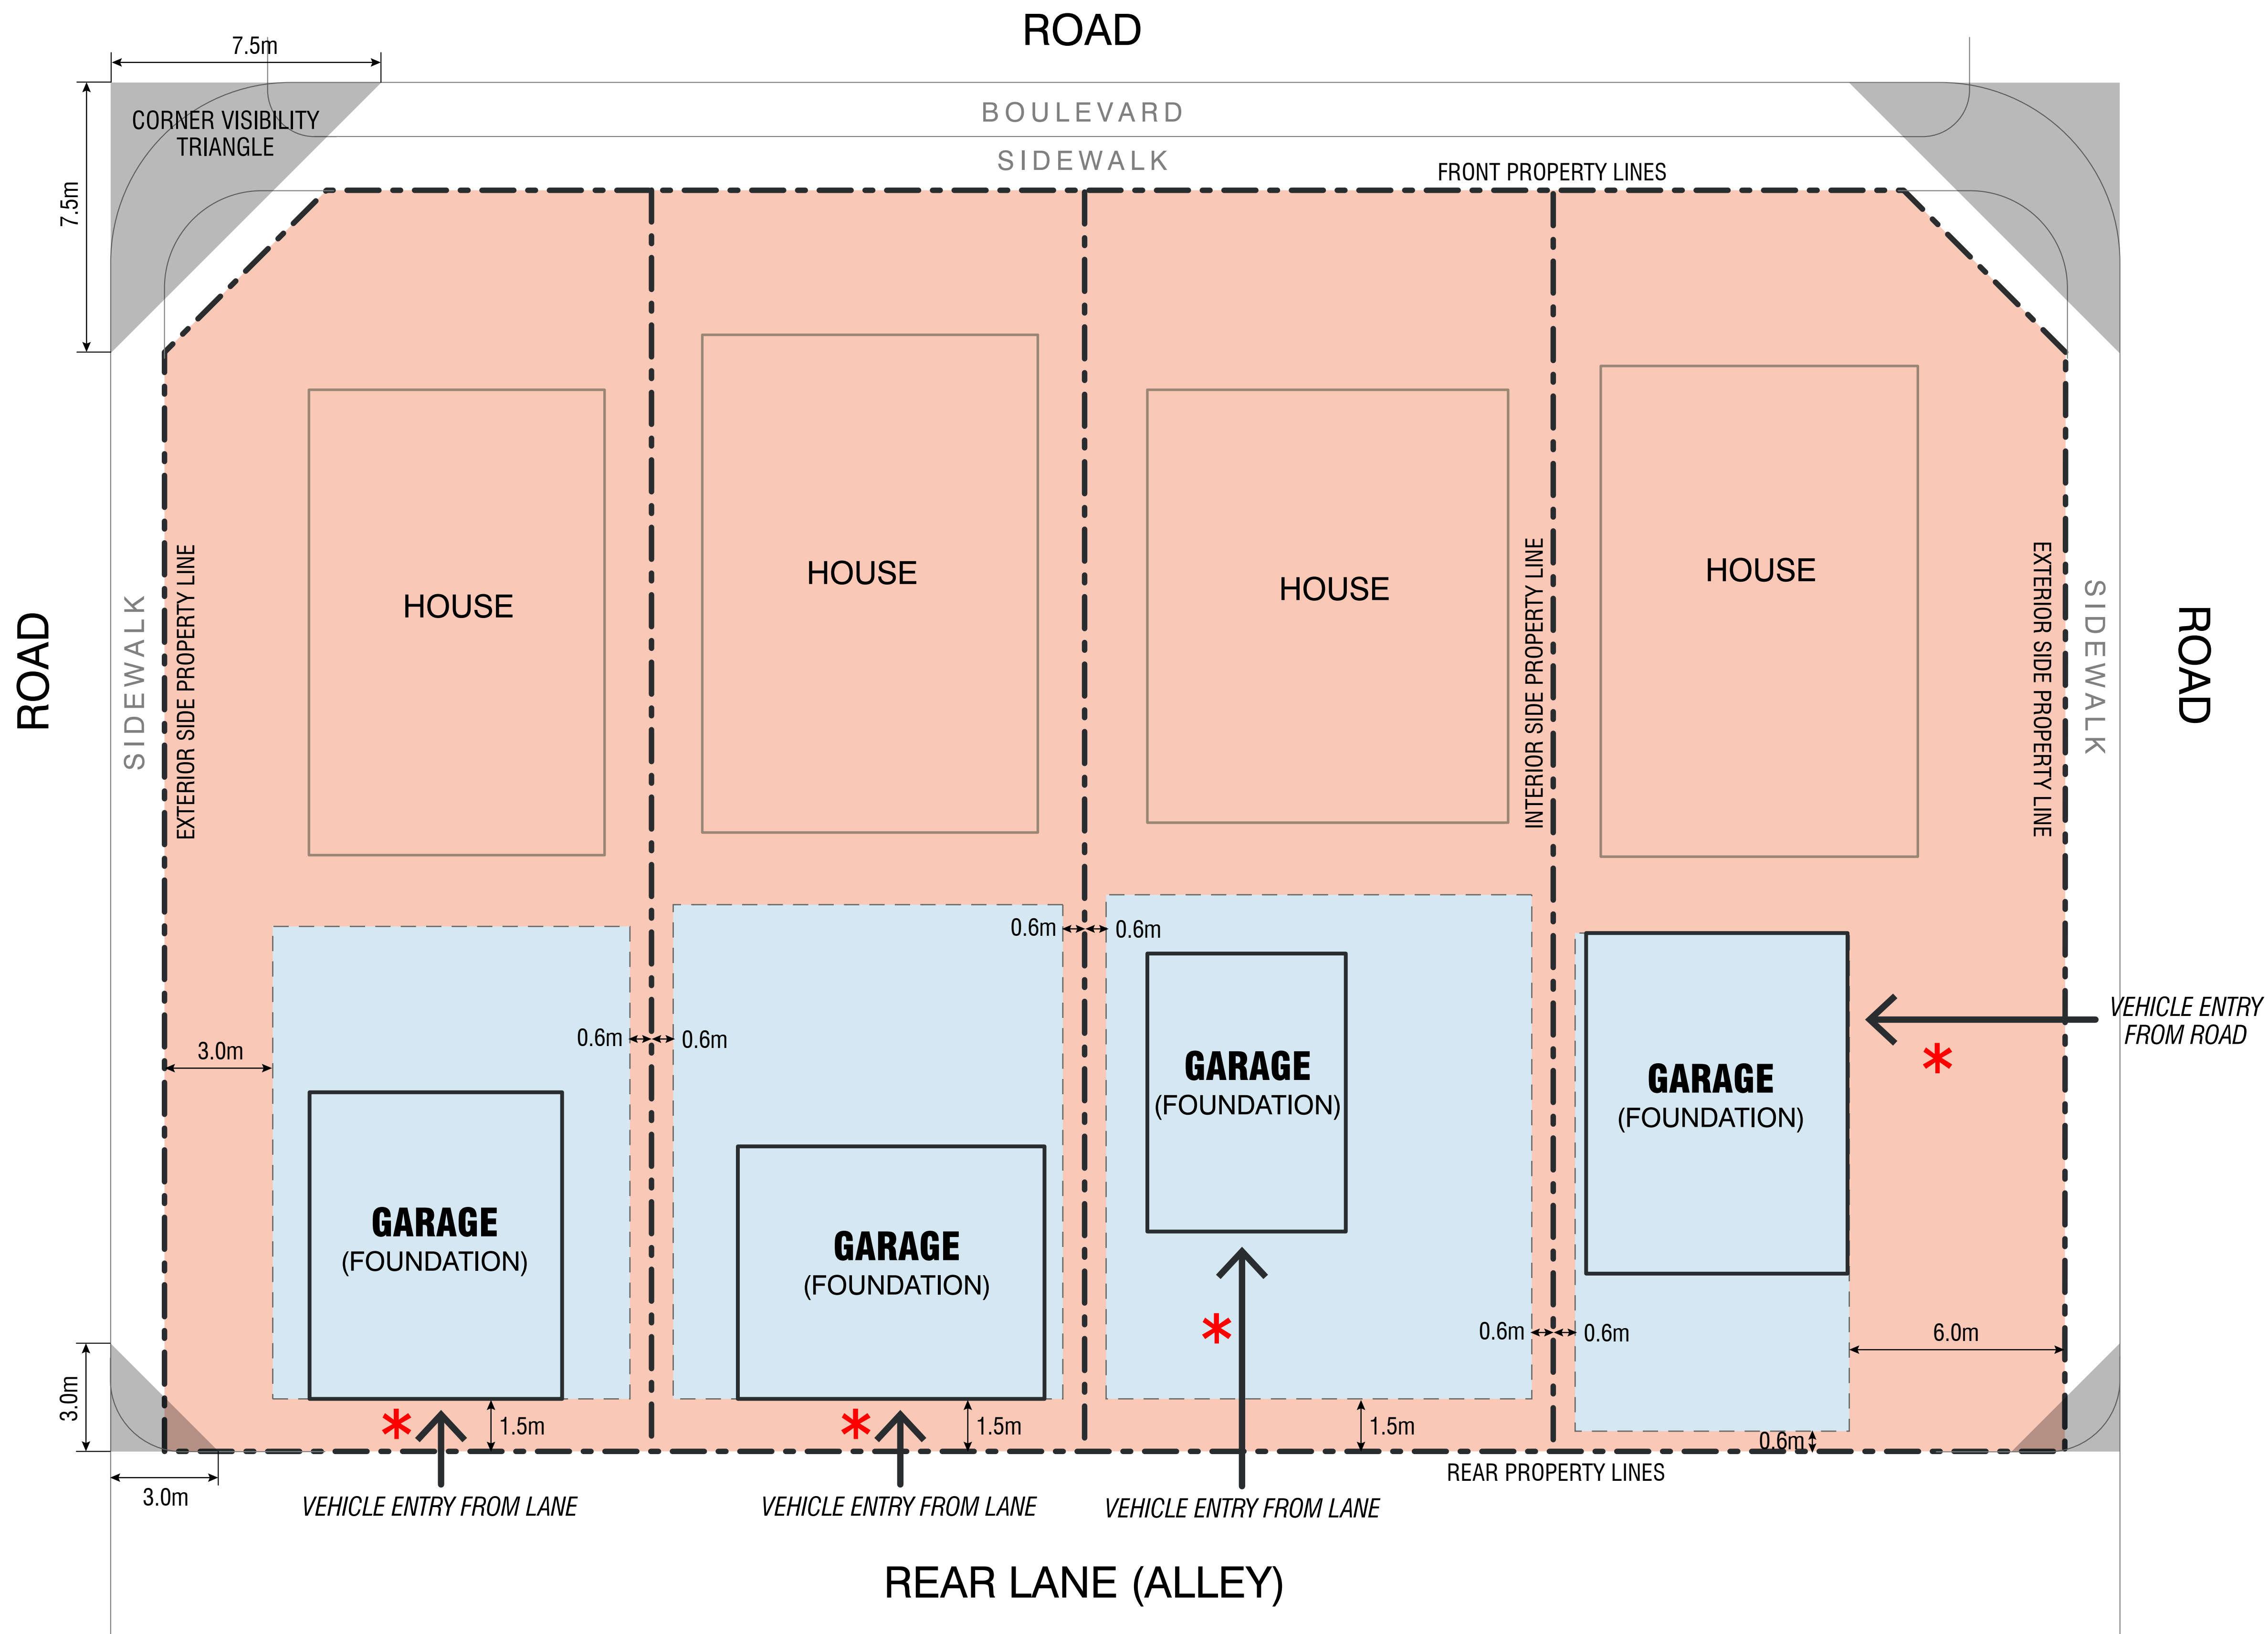


# DETACHED GARAGE SETBACKS

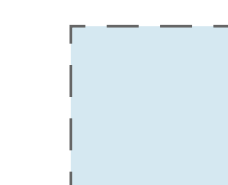

-  **GARAGE ALLOWED**  
(is not in setback)
-  **GARAGE NOT ALLOWED**  
(is within setback)
-  **CORNER VISIBILITY TRIANGLE**  
(No development allowed.  
Landscaping height restrictions.)
-  **\* APPLICANT MUST SHOW:**
  - Driveway section out to street or lane
  - Driveway width and surfacing type