



Landscape Parks & Open Space Construction Manual Final 2.018 Specification Drawing PK1000-1 - T Bollard - Surface Mount - July 12, 2011.dwg

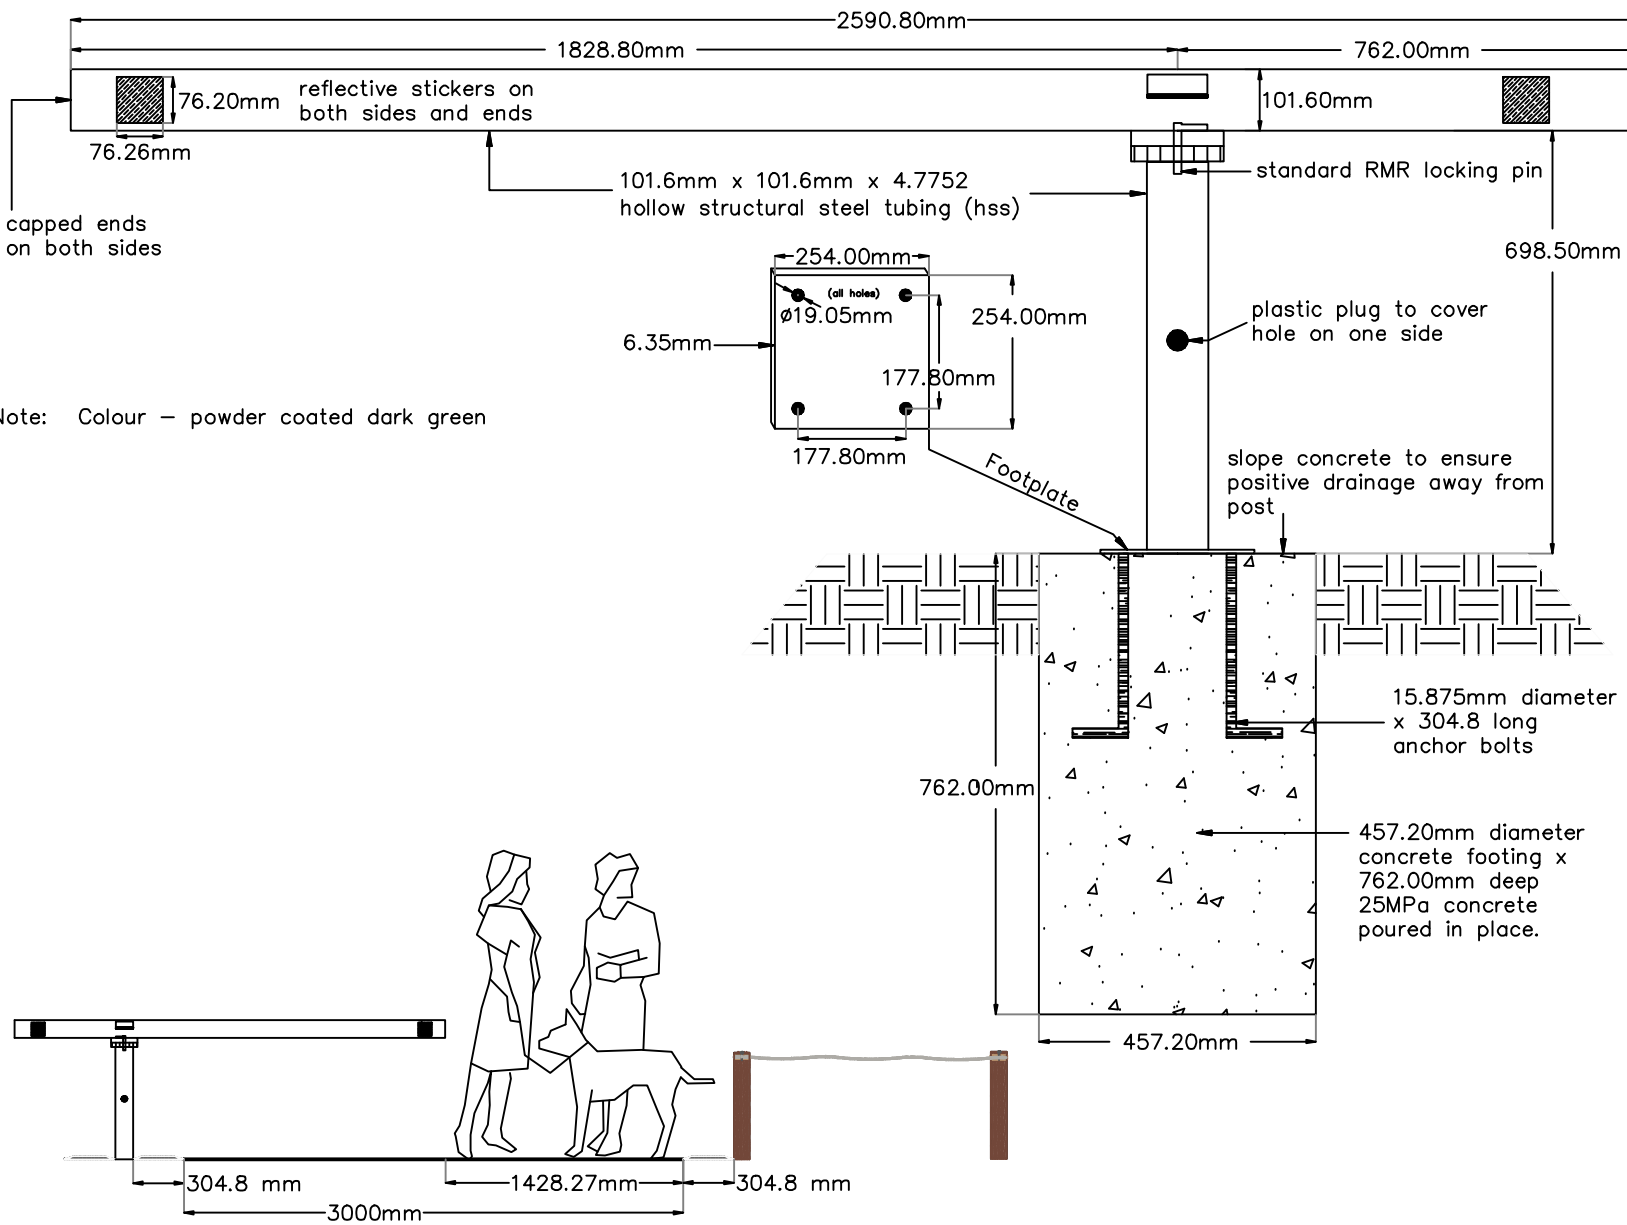

Note: Colour - powder coated dark green

Note: When trail is less than 3.0 m then first bollard must be placed 1676.4 mm from end of t-bollard

| | |
|--|--------------|
| General Notes | |
| | |
| No. | Date |
|  | |
| T-BOLLARD SURFACE MOUNT | |
| PK1000 | |
| Jul. 12, 11 | |
| N.T.S. | T.R. M.M. |